


ED/VER.	AMENDMENT	BY	DATE

INTERESTS AND NOTIFICATIONS						
SUBJECT	PURPOSE	STATUTORY REFERENCE	ORIGIN	LAND BURDENED	BENEFIT TO	COMMENTS
	RESTRICTIVE COVENANT	SECTION 136D OF THE T.L.A.	THIS PLAN & DOC()	ALL LOTS EXCEPT LOT 9000	ALL LOTS EXCEPT LOT 9000	
⑥A	EASEMENT (SEWERAGE)	SECTION 167 OF THE P. AND D. ACT REG. 6	THIS PLAN	LOT 9000	WATER CORPORATION	
⑥B	EASEMENT (SEWERAGE)	SECTION 167 OF THE P. AND D. ACT REG. 6	THIS PLAN	LOT 9000	WATER CORPORATION	
⑥C	EASEMENT (SEWERAGE)	SECTION 167 OF THE P. AND D. ACT REG. 6	THIS PLAN	LOT 9000	WATER CORPORATION	
⑥D	EASEMENT (SEWERAGE)	SECTION 167 OF THE P. AND D. ACT REG. 6	THIS PLAN	LOT 9000	WATER CORPORATION	

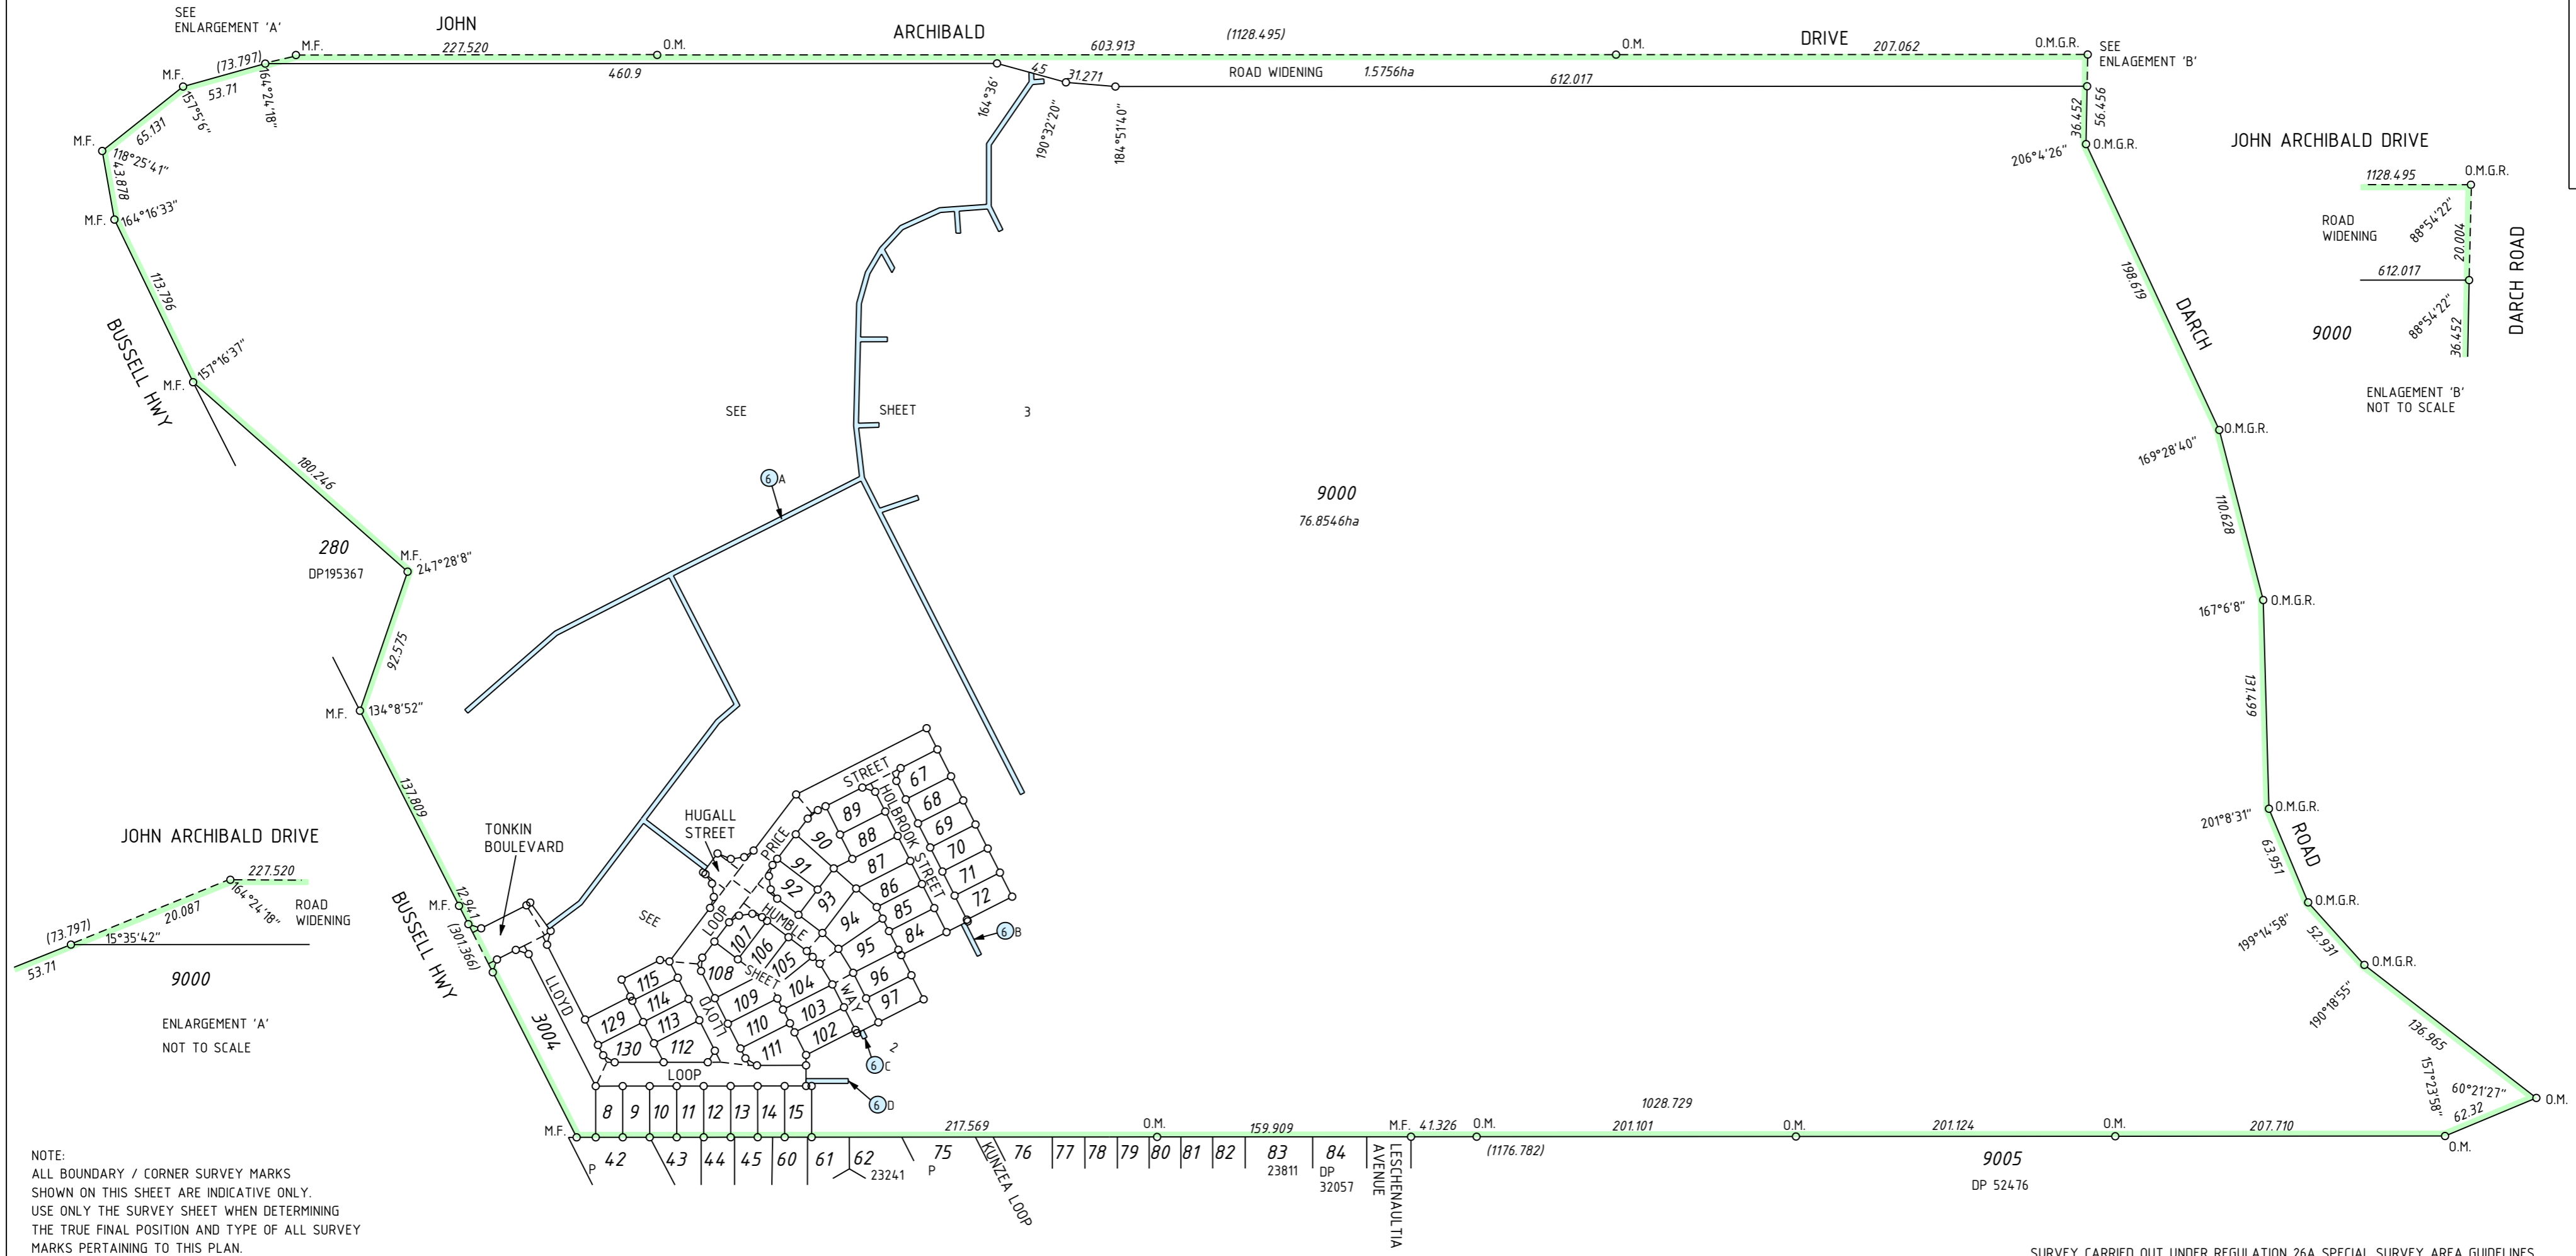

NOTE:
 ALL BOUNDARY / CORNER SURVEY MARKS SHOWN ON THIS SHEET ARE INDICATIVE ONLY. USE ONLY THE SURVEY SHEET WHEN DETERMINING THE TRUE FINAL POSITION AND TYPE OF ALL SURVEY MARKS PERTAINING TO THIS PLAN.

SURVEY CARRIED OUT UNDER REGULATION 26A SPECIAL SURVEY AREA GUIDELINES SEE SHEETS FOR SURVEY INFORMATION.

TYPE: FREEHOLD	FORMER TENURE: LOT 27 DP26553 2213-522	SCALE: 1:3000 ALL DISTANCES ARE IN METRES	LOGGED DATE: _____	TYPE OF VALIDATION: FULL AUDIT LEGAL COMPONENT	IN ORDER FOR DEALINGS: SUBJECT TO _____
PURPOSE: SUBDIVISION	INDEX: QN BF28(2) 09.40 BF29(10) 2.8 BF29(2) 09.01	SURVEYOR'S CERTIFICATE - Reg 54 G.G.BATEMAN hereby certify that this plan is accurate and is a correct representation of the - (a) * survey; and/or (b) * calculations from measurements, undertaken for the purposes of this plan and that it complies with the relevant written law(s) in relation to which it is lodged. (* delete if applicable)	FEE PAID: _____	DOCKET: _____ CERTIFIED CORRECT	DEPOSITED PLAN: 56165
PLAN OF: LOTS 8-15, 84-97, 102-115, 129-130, 3004, 9000, ROADS, EASEMENTS & RESTRICTIVE COVENANT	FIELD BOOK: 101716 101717	SURVEYOR'S CERTIFICATE - Compiled hereby certify that this compiled plan (a) is a correct and accurate representation of the survey(s) of the subject land; and (b) is in accordance with the relevant law in relation to which it is lodged.	ASSESS No.: _____	I.S.C.: _____ F.S.C.: _____	DEPOSITED PLAN: 56165
DISTRICT: SUSSEX TOWNSITE: MARGARET RIVER	SSA YES	Licensed Surveyor: _____ Date: _____	APPROVED BY: WESTERN AUSTRALIAN PLANNING COMMISSION	FOR INSPECTOR OF PLANS & SURVEYS / AUTHORISED LAND OFFICER: _____ DATE: _____	DEPOSITED PLAN: 56165
FILE: _____ LOCALITY: MARGARET RIVER	LOCALITY: MARGARET RIVER	SURVEY FIRM: FUGRO FUGRO SPATIAL SOLUTIONS Pty.Ltd. 18 PROWSE STREET WEST PERTH, W.A., 6005 TEL. (08) 9322 4955 FAX. (08) 9322 1775	FILE: 132030	APPROVED REG 26A (4)	DEPOSITED PLAN: 56165
LOCAL AUTHORITY: SHIRE OF AUGUSTA - MARGARET RIVER	LOCALITY: MARGARET RIVER	MARGARET RIVER PLAN No. LS19040-7	DELEGATED UNDER S16 P & D ACT 2005	INSPECTOR OF PLANS & SURVEYS / AUTHORISED LAND OFFICER: _____ DATE: _____	DEPOSITED PLAN: 56165



DEPOSITED PLAN
56165
 SHEET 1 OF 3
 EDITION 1 VERSION 1

